


NORTH ELEVATION
SCALE: 1/4" = 1'-0"



SOUTH ELEVATION
SCALE: 1/4" = 1'-0"

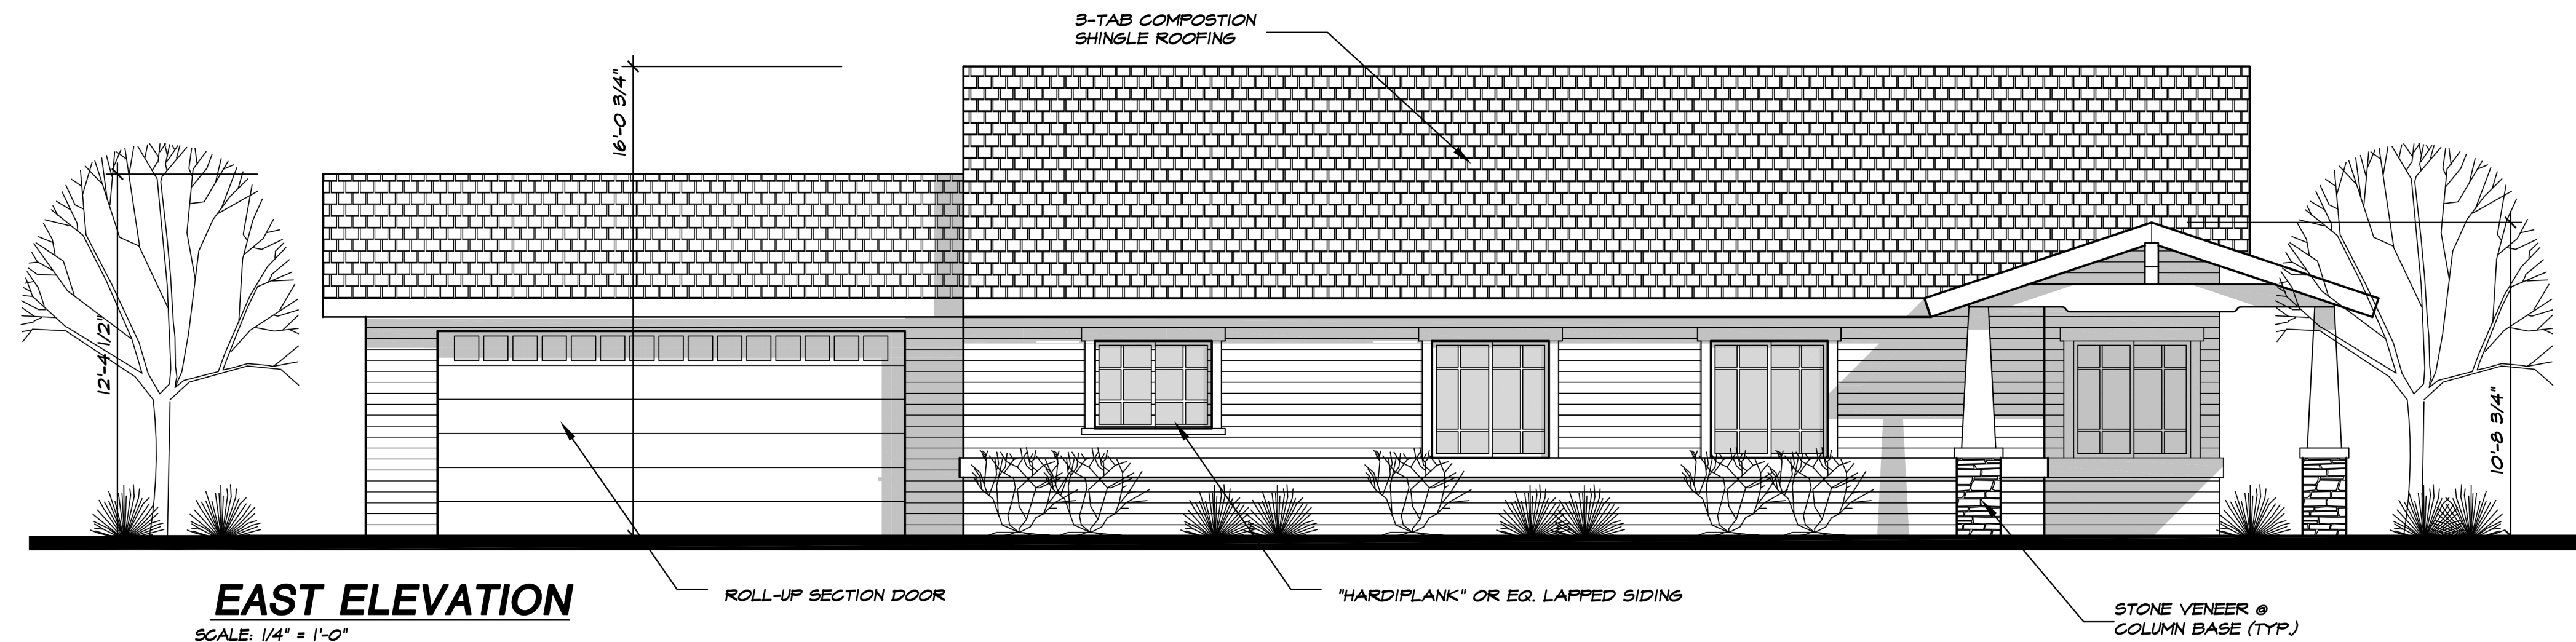


EAST ELEVATION
SCALE: 1/4" = 1'-0"



WEST ELEVATION
SCALE: 1/4" = 1'-0"

PETERS • JEPSON PARTNERSHIP, INC.
413 SOUTH GLASSSELL
ORANGE, CALIFORNIA 92866
(714) 288-8700

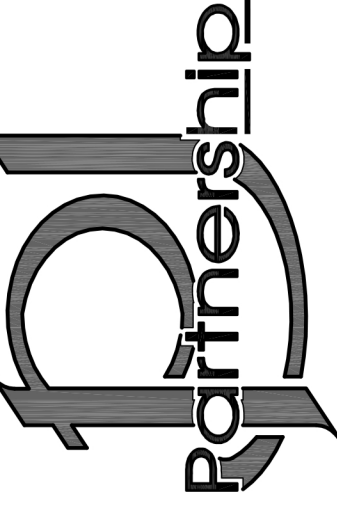

ARCHITECTURE & PLANNING

"G" Street Housing Partners
A Development Collaboration of:
City of Chino Community Development &
Neighborhood Partnership Housing Services, Inc.
4923 "G" Street, Chino, CA

REVISIONS

DATE
DRAWN BY TDP
PROJECT NO. 3747

BUILDING / ELEVATIONS

SHEET NO.
A3.1

WRITTEN DIMENSIONS ON THESE DRAWINGS SHALL HAVE PRECEDENCE OVER SCALED DIMENSIONS. THESE DRAWINGS ARE INSTRUMENTS OF SERVICE AND ARE THE PROPERTY OF PETERS-JEPSON PARTNERSHIP, INC. ALL DESIGNS AND OTHER INFORMATION ON THE DRAWINGS ARE FOR THE USE ON THE SPECIFIED PROJECT AND SHALL NOT BE USED OTHERWISE WITHOUT EXPRESS WRITTEN PERMISSION OF PETERS-JEPSON PARTNERSHIP, INC. CONTRACTORS SHALL VERIFY AND BE RESPONSIBLE FOR ALL DIMENSIONS AND CONDITIONS ON THE JOB AND THIS OFFICE SHALL BE NOTIFIED OF ANY VARIATIONS FROM THE DIMENSIONS AND CONDITIONS SHOWN ON THE DRAWINGS. SHOP DETAILS SHALL BE SUBMITTED TO THIS OFFICE FOR REVIEW BEFORE PROCEEDING.